


LOTTE #41

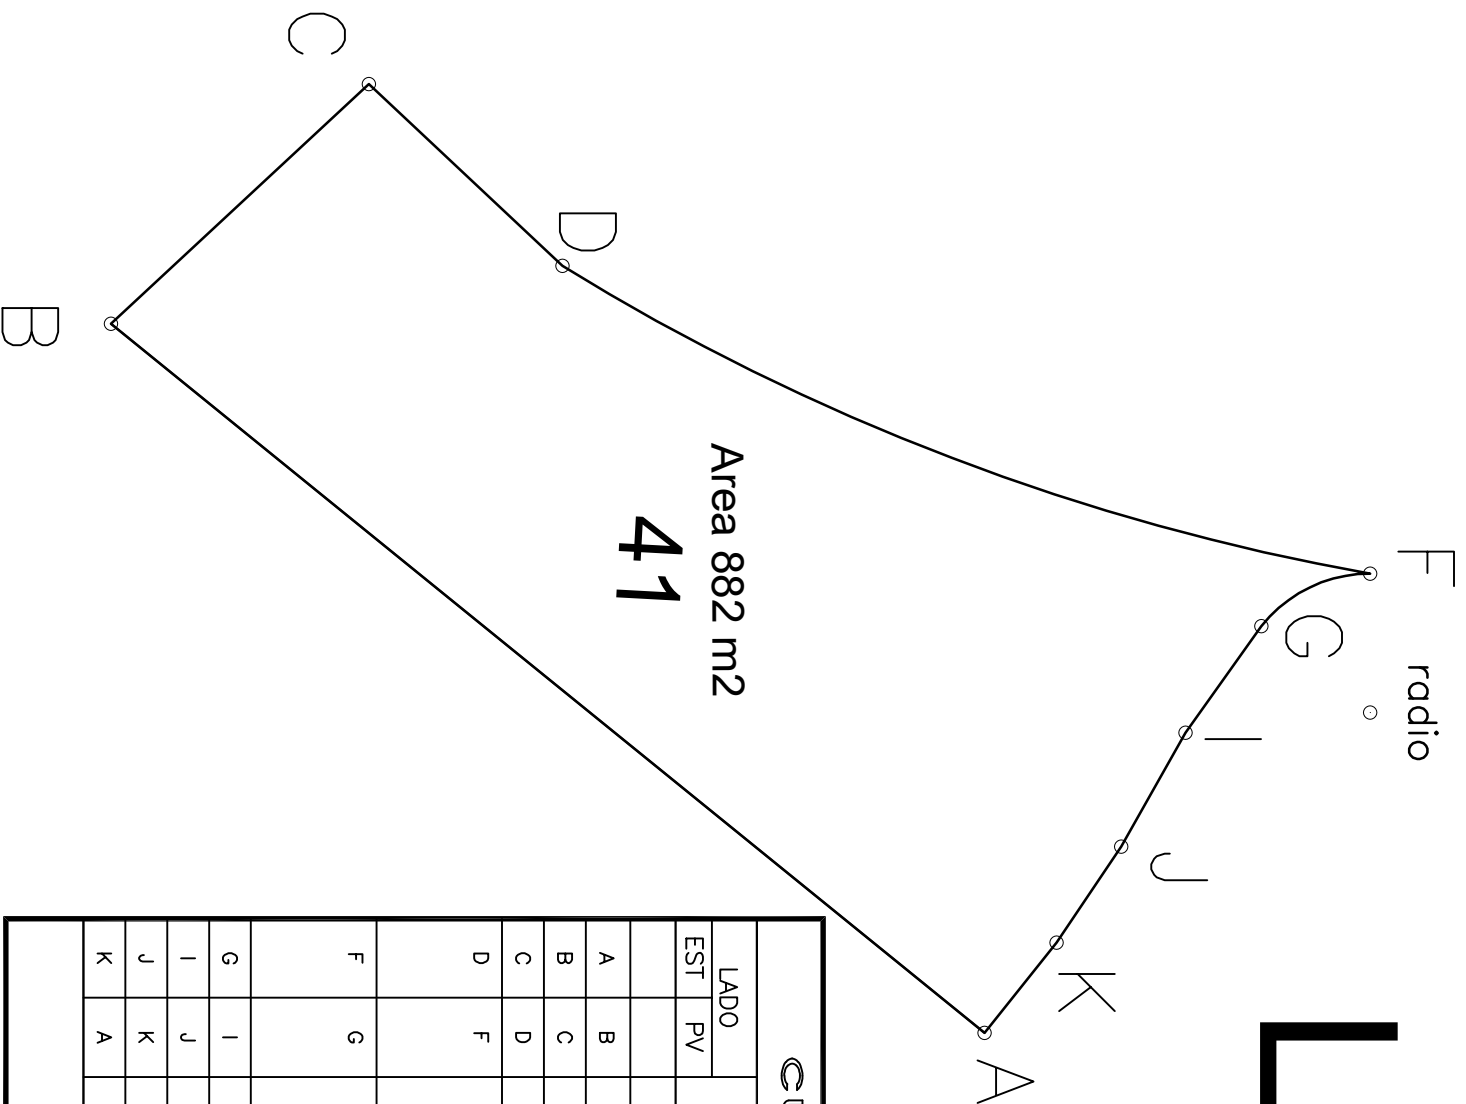

CUADRO DE CONSTRUCCION

LADO	EST	PV	RUMBO	DISTANCIA	V	COORDENADAS	
						Y	X
A	B		S 39°04'36.81" W	50.383	A	390.3384	653.3766
B	C		N 42°54'01.72" W	15.762	B	351.2264	621.6173
C	D		N 43°11'28.61" E	11.897	C	362.7726	610.8877
D	F		N 20°51'13.65" E	38.701	F	407.6119	632.8073
			CENTRO DE CURVA DELTA = 21°38'32.54" RADIO = 103.067	LONG. CURVA = 38.932 SUB.TAN. = 19.701	E	425.5671	531.3159
F	G		S 25°44'37.87" E	5.406	G	402.7429	635.1552
			CENTRO DE CURVA DELTA = 51°29'15.78" RADIO = 6.223	LONG. CURVA = 5.592 SUB.TAN. = 3.001	G	407.6119	639.0298
G	I		S 54°29'11.59" E	5.864	I	399.3366	639.9282
I	J		S 60°37'14.98" E	5.864	J	396.4599	645.0379
J	K		S 56°02'57.27" E	5.176	K	393.5689	649.3319
K	A		S 51°23'10.09" E	5.176	A	390.3384	653.3766

SUPERFICIE = 882.040 m2