
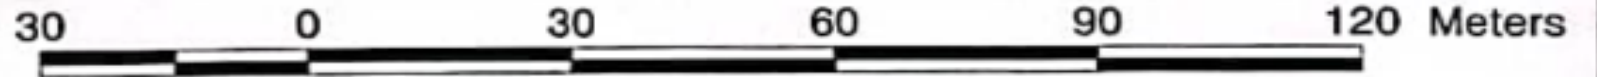


LEVANTAMIENTO
 TOPOGRAFICO
 CALLEJON PREDIO
 EL VARAL

EJIDO FERRERIA
 MUNICIPIO DE TAPALPA

PROPIETARIO
 MIGUEL CRUZ SÁNCHEZ

SUPERFICIE
 1 345 m²

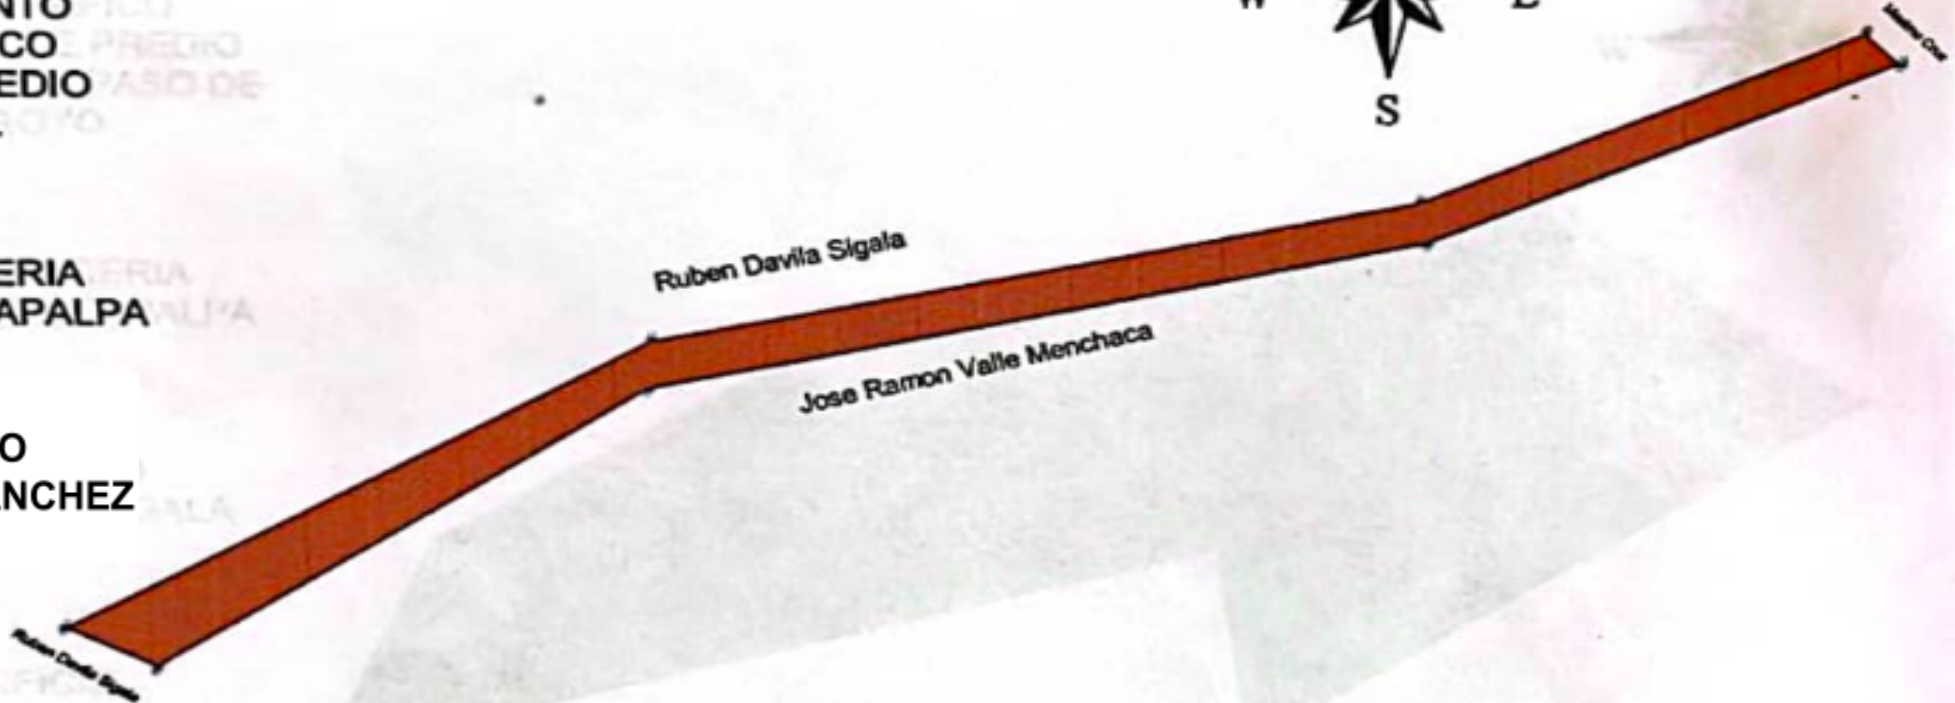

VERT	CoordenadasX	CoordenadasY
1	630278.25	2222713.04
2	630225.31	2222690.68
3	630137.13	2222672.31
4	630081.98	2222636.54
5	630071.95	2222641.67
6	630137.46	2222678.64
7	630224.34	2222696.04
8	630274.35	2222717.07

SUPERFICIE

1 345 m²

VERT	CoordenadasX	CoordenadasY
1	630278.25	2222713.04
2	630225.31	2222690.68
3	630137.13	2222672.31
4	630081.98	2222636.54
5	630071.95	2222641.67
6	630137.46	2222678.64
7	630224.34	2222696.04
8	630274.35	2222717.07